

FOR LEASE



Plano Health Complex

1700 Coit Rd., Plano, TX 75075



MedCore

[MedCorePartners.com](https://www.MedCorePartners.com)

OVERVIEW

Plano Health Complex



FOR LEASE



TOTAL SF
23,890 SF



AVAILABLE FOR LEASE
877-15,567



COMPLETE RENOVATION
IN 2024



PROPERTY OVERVIEW

1700 Coit Rd is a Class A, two-story, medical office building directly adjacent to Medical City Plano. Built in 1984, this building has undergone a complete renovation in 2024.

Anchored by The Plano Eye Care Center, it offers an opportunity for Building & Monument signage as well as quick access to the President George Bush Turnpike.



FEATURES

- Adjacent to Medical City Plano
- 5/1,000 Parking
- Building & Monument Signage
- Generous TI Allowance
- Visibility Off Coit Road

1700 Coit Rd.
Plano, TX 75075

MedCorePartners.com

DEMOGRAPHICS

Plano Health Complex




FOR LEASE



DEMOGRAPHICS

	1 MI	3 MI	5 MI
Population	13,754	127,426	361,623
Households	5,430	53,137	152,005
Average Age	43.6	41.5	39.3
Median HH Income	\$91,469	\$91,551	\$89,196
Population Growth 2023-2028	-0.51%	0.37%	0.63%
Household Growth 2023-2028	0.57%	1.60%	1.93%

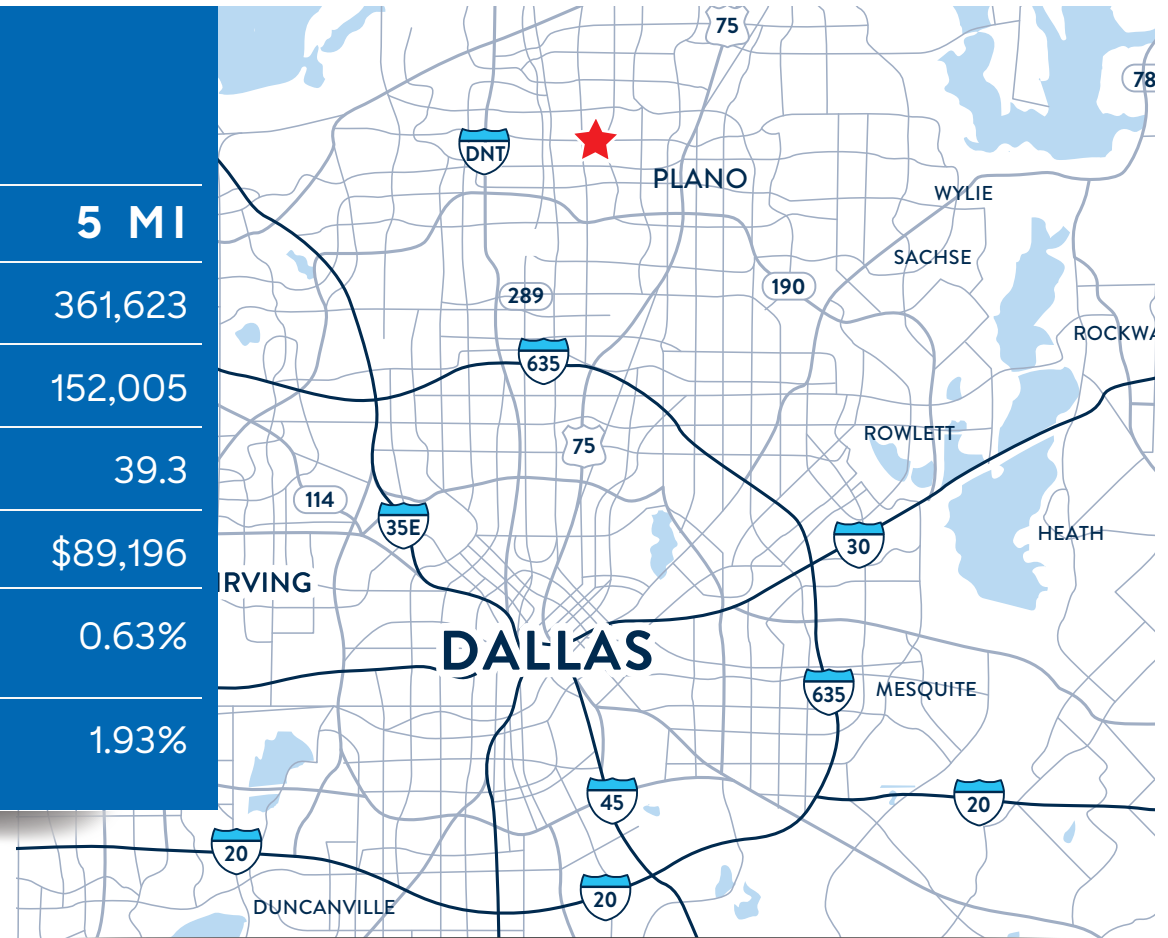

1700 Coit Rd.
Plano, TX 75075


MedCorePartners.com

AERIAL VIEW

Plano Health Complex



FOR LEASE

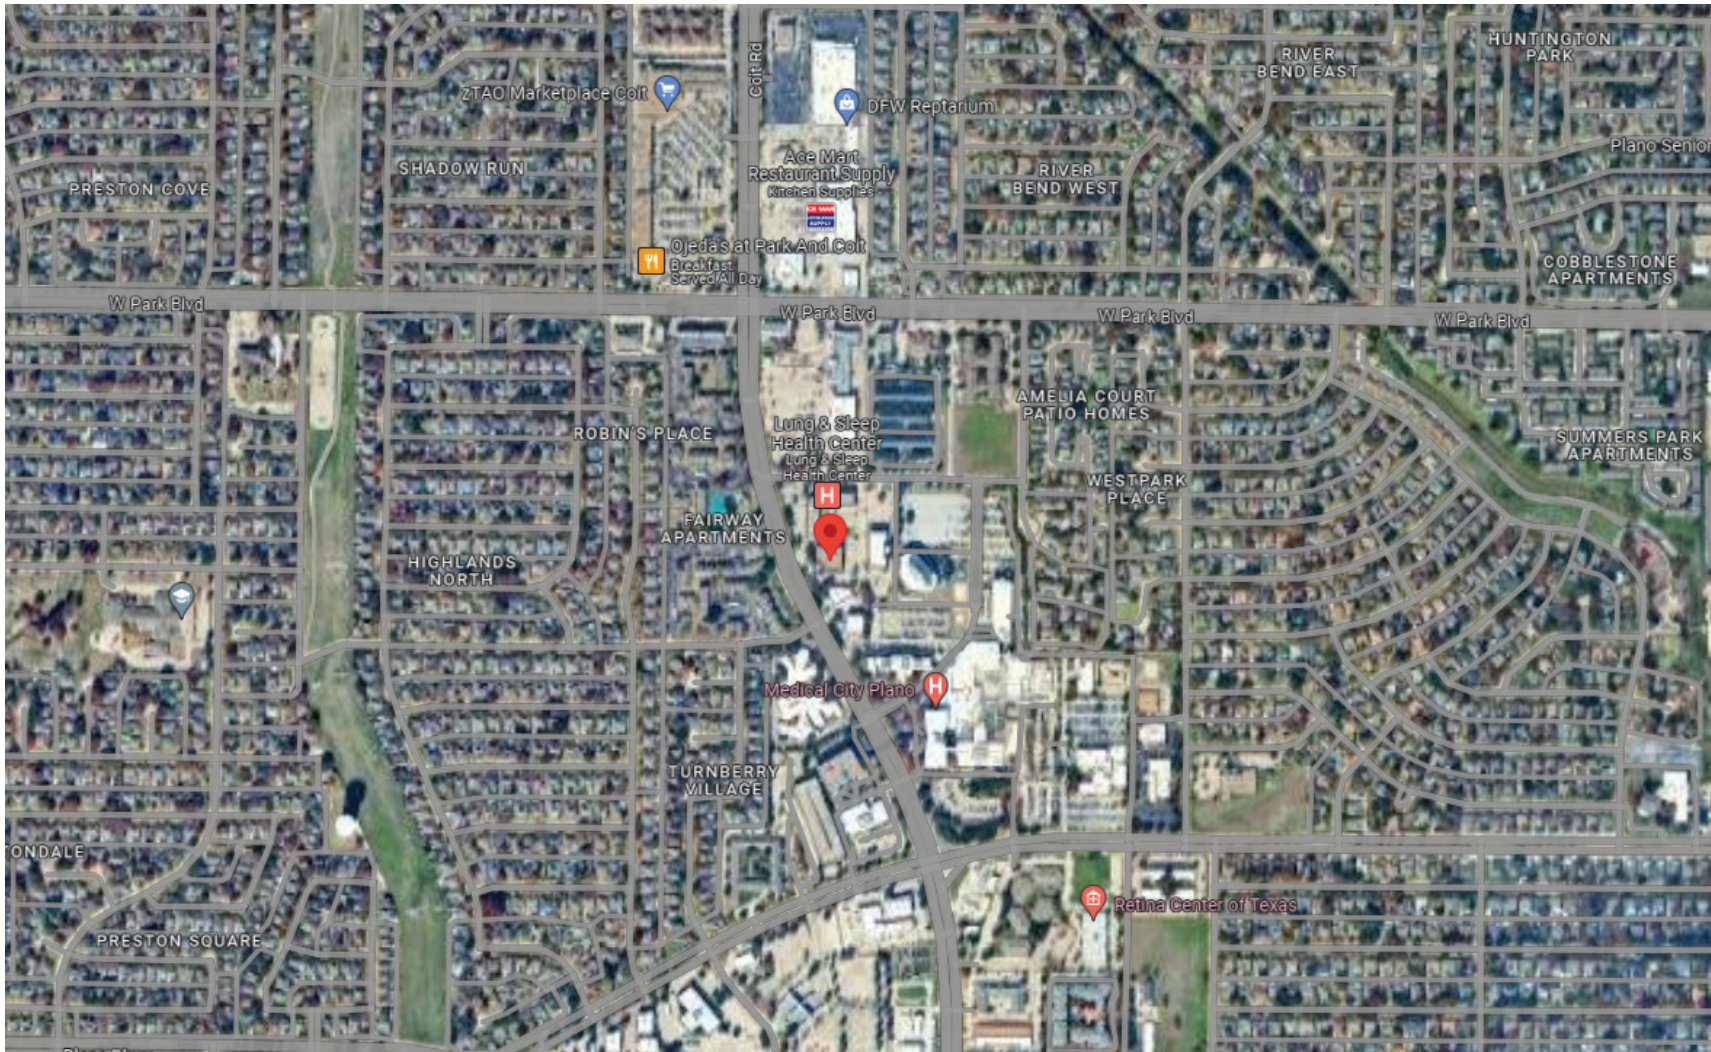

1700 Coit Rd.
Plano, TX 75075


MedCorePartners.com

FLOOR PLANS

Plano Health Complex



FOR LEASE

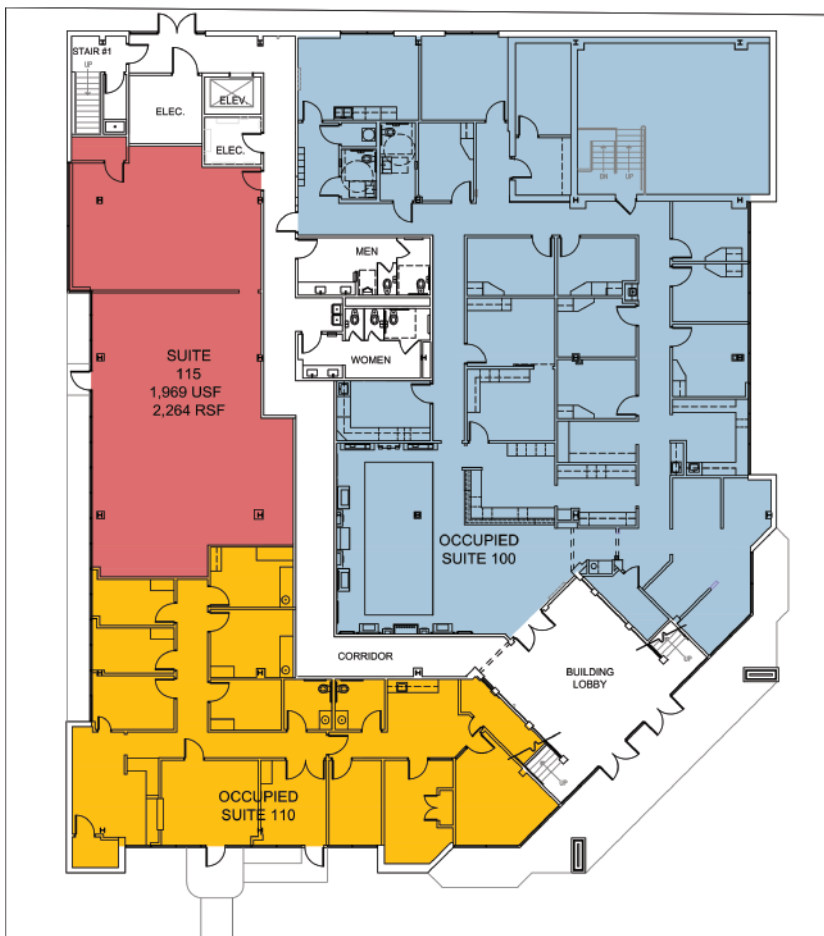


 DESIGN CONSULTING
#214.207.2971
chr3dc3designconsulting.com

FIRST FLOOR
1700 COIT RD.
PLANO, TEXAS 75075

NOT TO SCALE



 DESIGN CONSULTING
#214.207.2971
chr3dc3designconsulting.com

SECOND FLOOR
1700 COIT RD.
PLANO, TEXAS 75075

NOT TO SCALE

1700 Coit Rd.
Plano, TX 75075

MedCorePartners.com



MedCorePartners.com

For Leasing Information!



Thomas Byers

Senior Associate, Brokerage
tbyers@medcorepartners.com
214.668.4412



Michael Collins

Director of Brokerage
mcollins@medcorepartners.com
214.244.2278

MedCore

Approved by the Texas Real Estate Commission for Voluntary Use

Texas law requires all real estate licensees to give the following information about brokerage services to prospective buyers, tenants, sellers and landlords.

INFORMATION ABOUT BROKERAGE SERVICES

TYPES OF REAL ESTATE LICENSE HOLDERS:

- A **BROKER** is responsible for all brokerage activities, including acts performed by sales agents sponsored by the broker.
- A **SALES AGENT** must be sponsored by a broker and works with clients on behalf of the broker.

A BROKER'S MINIMUM DUTIES REQUIRED BY LAW (A client is the person or party that the broker represents):

- Put the interests of the client above all others, including the broker's own interests;
- Inform the client of any material information about the property or transaction received by the broker;
- Answer the client's questions and present any offer to or counter-offer from the client; and
- Treat all parties to a real estate transaction honestly and fairly.

AS AGENT FOR OWNER (SELLER/LANDLORD):

The broker becomes the property owner's agent through an agreement with the owner, usually in a written listing to sell or property management agreement. An owner's agent must perform the broker's minimum duties above and must inform the owner of any material information about the property or transaction known by the agent, including information disclosed to the agent or subagent by the buyer or buyer's agent.

AS AGENT FOR BUYER/TENANT: The broker becomes the buyer/tenant's agent by agreeing to represent the buyer, usually through a written representation agreement. A buyer's agent must perform the broker's minimum duties above and must inform the buyer of any material information about the property or transaction known by the agent, including information disclosed to the agent by the seller or seller's agent.

AS SUBAGENT: A license holder acts as a subagent when aiding a buyer in a transaction without an agreement to represent the buyer. A subagent can assist the buyer but does not represent the buyer and must place the interests of the owner first.

AS AGENT FOR BOTH - INTERMEDIARY:

To act as an intermediary between the parties the broker must first obtain the written agreement of each party to the transaction. The written agreement must state who will pay the broker and, in conspicuous bold or underlined print, set forth the broker's obligations as an intermediary. A broker who acts as an intermediary:

- Must treat all parties to the transaction impartially and fairly;
- May, with the parties' written consent, appoint a different license holder associated with the broker to each party (owner and buyer) to communicate with, provide opinions and advice to, and carry out the instructions of each party to the transaction.
- Must not, unless specifically authorized in writing to do so by the party, disclose:
 - That the owner will accept a price less than the written asking price;
 - That the buyer/tenant will pay a price greater than the price submitted in a written offer; and
 - Any confidential information or any other information that a party specifically instructs the broker in writing not to disclose, unless required to do so by law.

TO AVOID DISPUTES, ALL AGREEMENTS BETWEEN YOU AND A BROKER SHOULD BE IN WRITING AND CLEARLY ESTABLISH:

- The broker's duties and responsibilities to you, and your obligations under the representation agreement.
- Who will pay the broker for services provided to you, when payment will be made and how the payment will be calculated.

LICENSE HOLDER CONTACT INFORMATION:

This notice is being provided for information purposes.

It does not create an obligation for you to use the broker's services. Please acknowledge receipt of this notice below and retain a copy for your records.

MEDCORE PARTNERS

482468

kyle@medcorepartners.com

(214) 443-8300

Licensed Broker/Broker Firm Name

License No.

Email

Phone

Buyer, Seller, Landlord or Tenant initials

Date



Texas Real Estate Brokers and Salespersons are licensed and regulated by the Texas Real Estate Commission (TREC). If you have a question or complaint regarding a real estate licensee, you should contact TREC at P.O. Box 12188, Austin, Texas 78711-2188 (<http://www.trec.texas.gov>)

